


NOMINAL CAR SIZE: 3 x 4  
NOMINAL PLATFORM AREA: 13.1 SQ. FT./1.22 SQ. M  
NET PLATFORM AREA: 10.8 SQ. FT./1.00 SQ. M

CARRIAGE GATE OPTION:  
SUPPLIER: GOOD GATE  
OPENING WIDTH: 36 IN.  
AVAILABLE HEIGHTS:  
80/84/96 IN.  
LH- & RH-OPENING  
(LH & RH OPTIONS SHOWN)

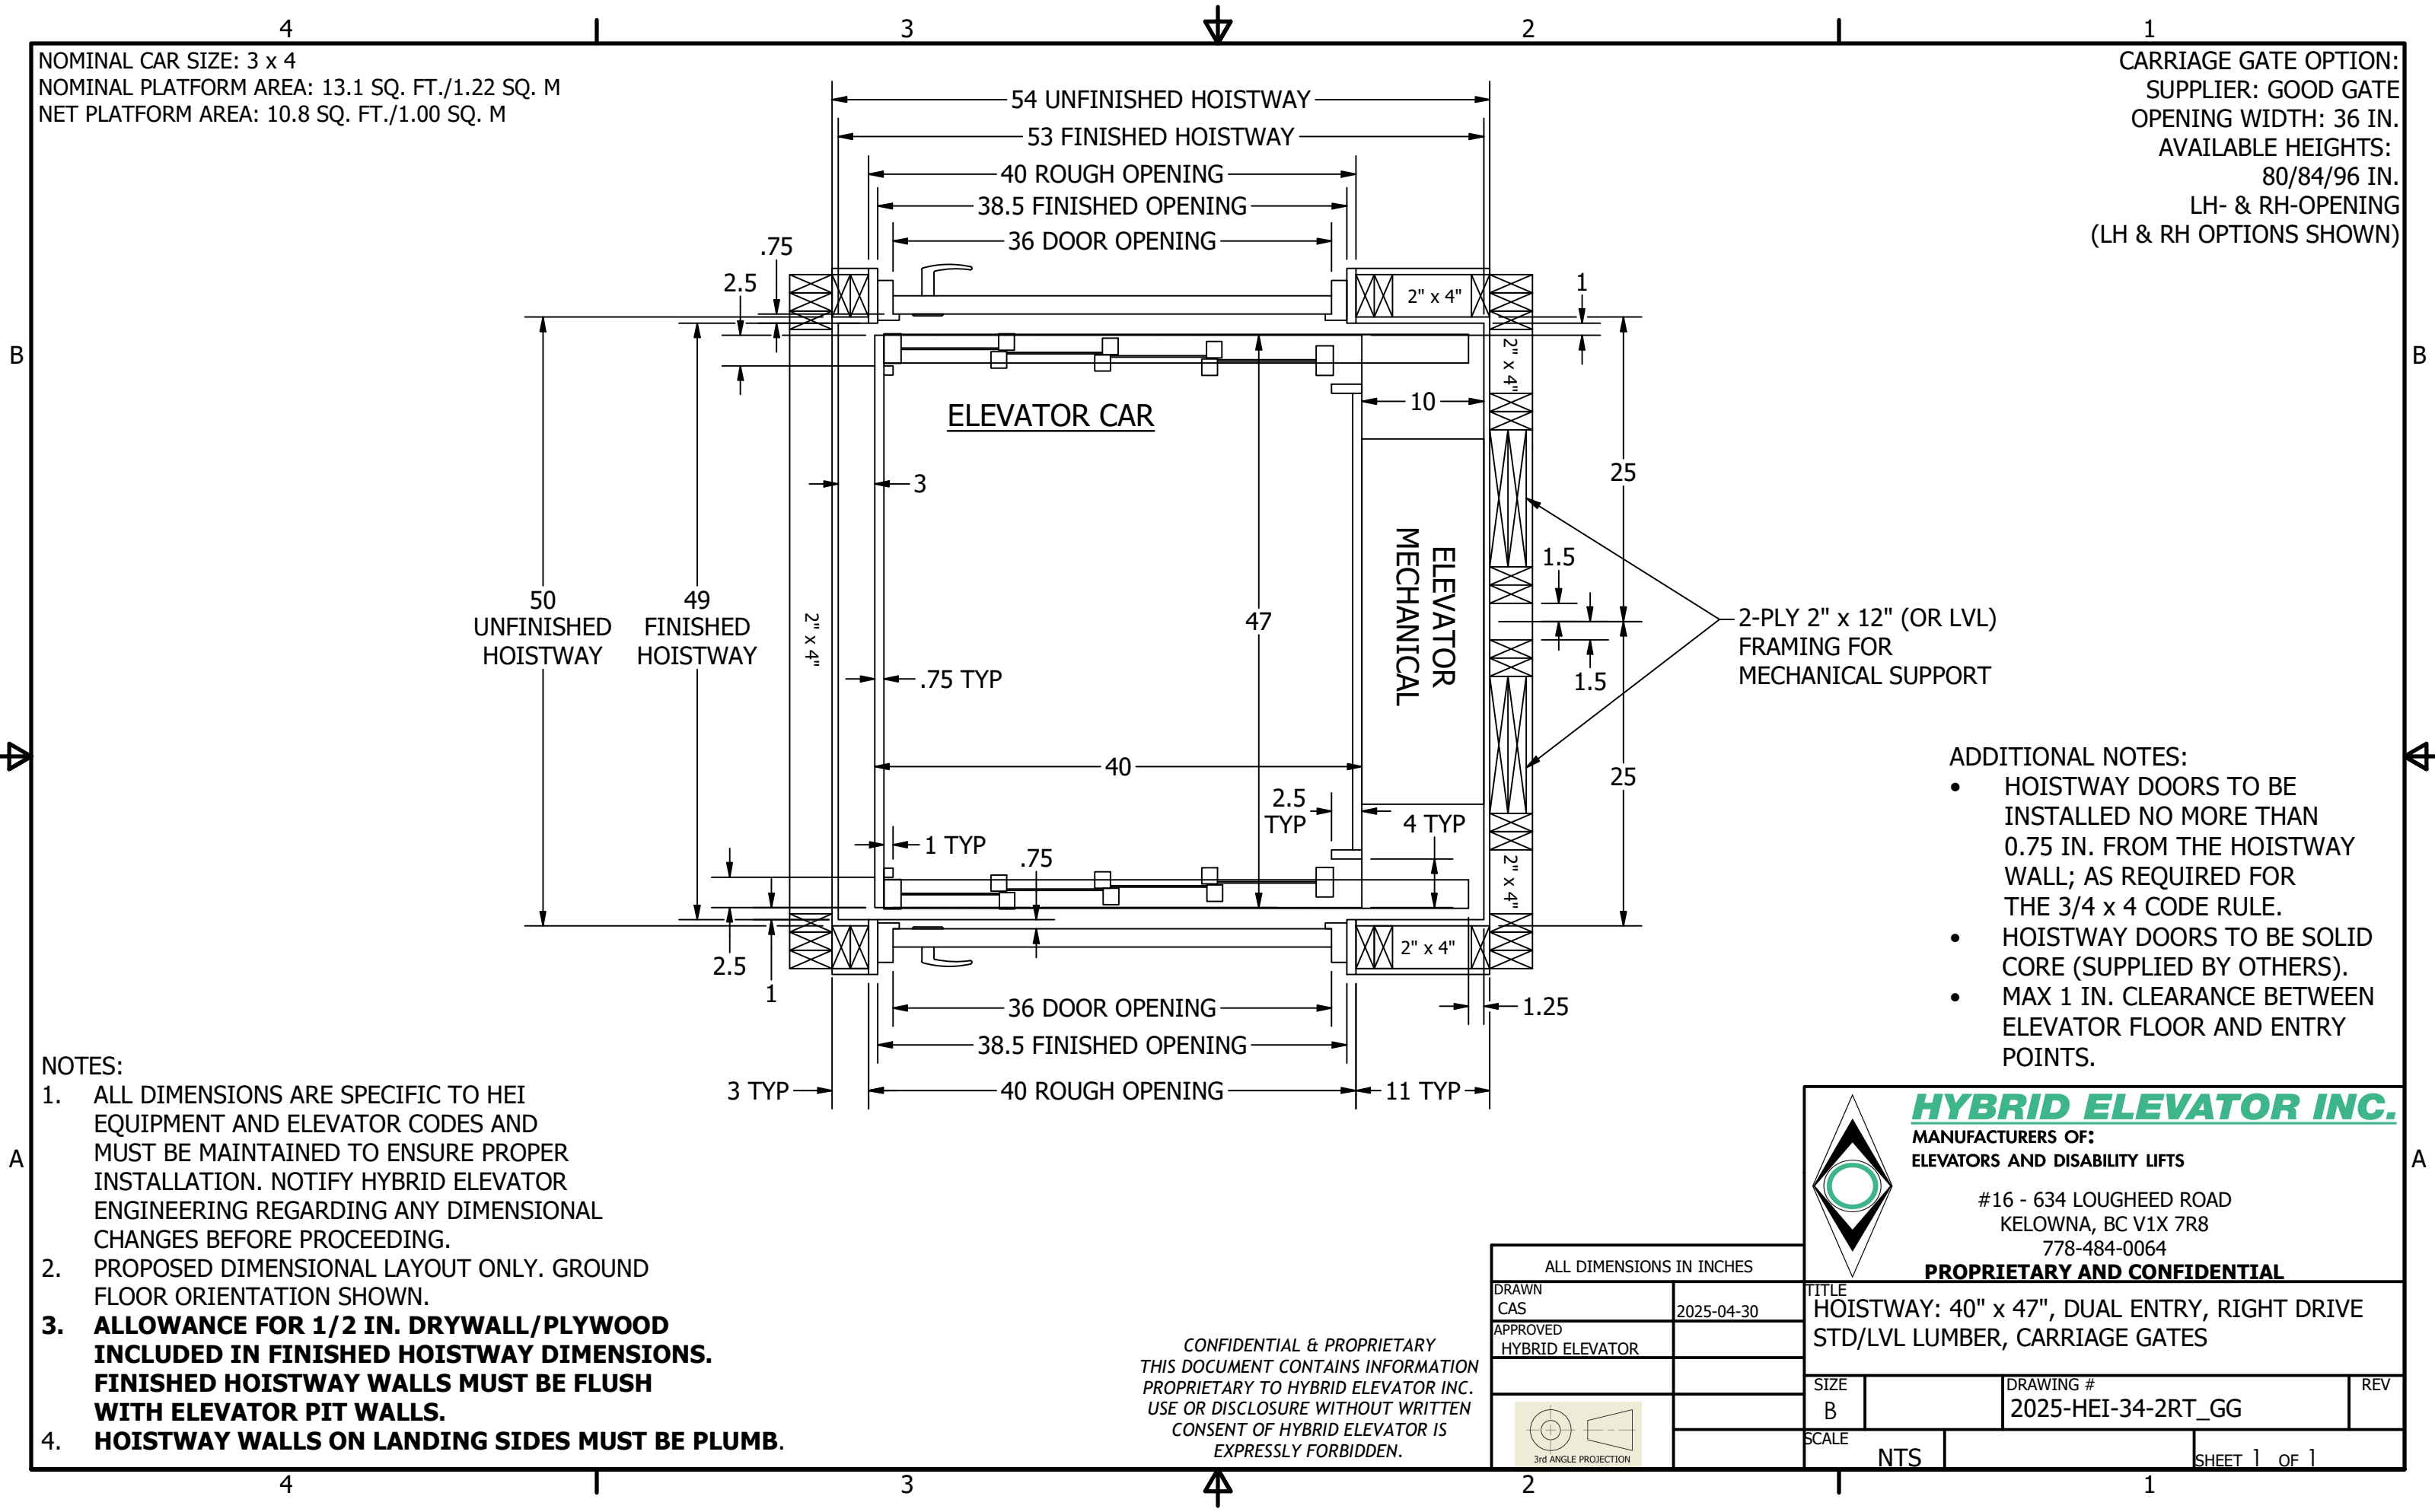

- NOTES:
- 1. ALL DIMENSIONS ARE SPECIFIC TO HEI EQUIPMENT AND ELEVATOR CODES AND MUST BE MAINTAINED TO ENSURE PROPER INSTALLATION. NOTIFY HYBRID ELEVATOR ENGINEERING REGARDING ANY DIMENSIONAL CHANGES BEFORE PROCEEDING.
  - 2. PROPOSED DIMENSIONAL LAYOUT ONLY. GROUND FLOOR ORIENTATION SHOWN.
  - 3. **ALLOWANCE FOR 1/2 IN. DRYWALL/PLYWOOD INCLUDED IN FINISHED HOISTWAY DIMENSIONS. FINISHED HOISTWAY WALLS MUST BE FLUSH WITH ELEVATOR PIT WALLS.**
  - 4. **HOISTWAY WALLS ON LANDING SIDES MUST BE PLUMB.**

- ADDITIONAL NOTES:
- HOISTWAY DOORS TO BE INSTALLED NO MORE THAN 0.75 IN. FROM THE HOISTWAY WALL; AS REQUIRED FOR THE 3/4 x 4 CODE RULE.
  - HOISTWAY DOORS TO BE SOLID CORE (SUPPLIED BY OTHERS).
  - MAX 1 IN. CLEARANCE BETWEEN ELEVATOR FLOOR AND ENTRY POINTS.

CONFIDENTIAL & PROPRIETARY  
THIS DOCUMENT CONTAINS INFORMATION  
PROPRIETARY TO HYBRID ELEVATOR INC.  
USE OR DISCLOSURE WITHOUT WRITTEN  
CONSENT OF HYBRID ELEVATOR IS  
EXPRESSLY FORBIDDEN.

ALL DIMENSIONS IN INCHES			
DRAWN CAS	2025-04-30	TITLE HOISTWAY: 40" x 47", DUAL ENTRY, RIGHT DRIVE STD/LVL LUMBER, CARRIAGE GATES	
APPROVED HYBRID ELEVATOR		SIZE B	DRAWING # 2025-HEI-34-2RT_GG
3rd ANGLE PROJECTION		SCALE NTS	REV
		SHEET 1 OF 1	



**HYBRID ELEVATOR INC.**  
MANUFACTURERS OF:  
ELEVATORS AND DISABILITY LIFTS  
  
#16 - 634 LOUGHEED ROAD  
KELOWNA, BC V1X 7R8  
778-484-0064  
**PROPRIETARY AND CONFIDENTIAL**