


NOMINAL CAR SIZE: 3 x 4  
NOMINAL PLATFORM AREA: 15.3 SQ. FT./1.43 SQ. M  
NET PLATFORM AREA: 13.6 SQ. FT./1.26 SQ. M

CARRIAGE GATE OPTION:  
SUPPLIER: GOOD GATE  
OPENING WIDTH: 36 IN.  
AVAILABLE HEIGHTS:  
80/84/96 IN.  
LH- & RH-OPENING  
(LH OPTION SHOWN)

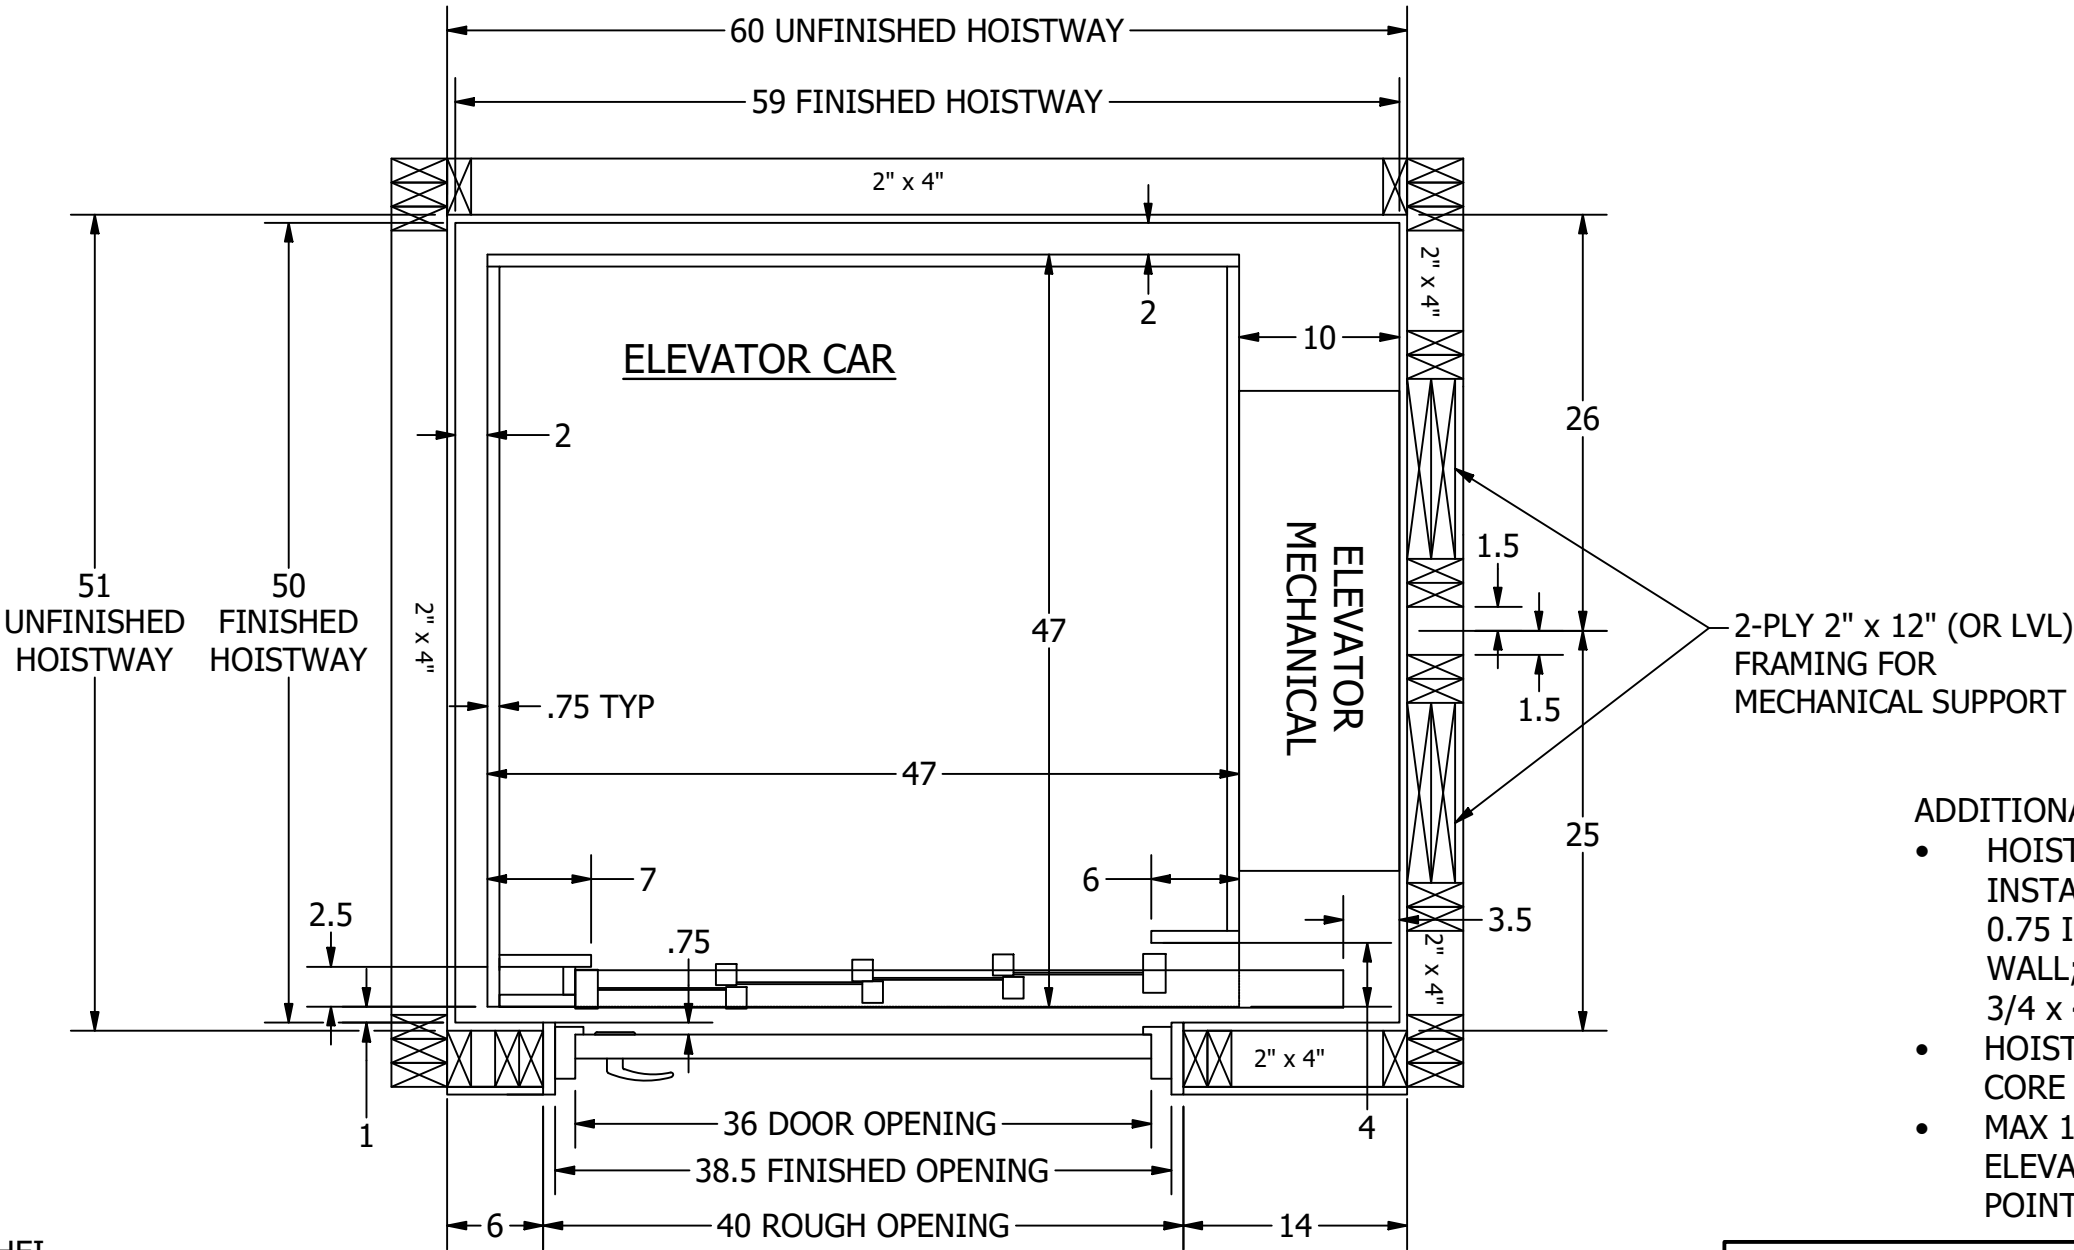

- NOTES:
1. ALL DIMENSIONS ARE SPECIFIC TO HEI EQUIPMENT AND ELEVATOR CODES AND MUST BE MAINTAINED TO ENSURE PROPER INSTALLATION. NOTIFY HYBRID ELEVATOR ENGINEERING REGARDING ANY DIMENSIONAL CHANGES BEFORE PROCEEDING.
  2. PROPOSED DIMENSIONAL LAYOUT ONLY. GROUND FLOOR ORIENTATION SHOWN.
  3. **ALLOWANCE FOR 1/2 IN. DRYWALL/PLYWOOD INCLUDED IN FINISHED HOISTWAY DIMENSIONS. FINISHED HOISTWAY WALLS MUST BE FLUSH WITH ELEVATOR PIT WALLS.**
  4. **HOISTWAY WALLS ON LANDING SIDES MUST BE PLUMB.**

- ADDITIONAL NOTES:
- HOISTWAY DOORS TO BE INSTALLED NO MORE THAN 0.75 IN. FROM THE HOISTWAY WALL; AS REQUIRED FOR THE 3/4 x 4 CODE RULE.
  - HOISTWAY DOORS TO BE SOLID CORE (SUPPLIED BY OTHERS).
  - MAX 1 IN. CLEARANCE BETWEEN ELEVATOR FLOOR AND ENTRY POINTS.

CONFIDENTIAL & PROPRIETARY  
THIS DOCUMENT CONTAINS INFORMATION  
PROPRIETARY TO HYBRID ELEVATOR INC.  
USE OR DISCLOSURE WITHOUT WRITTEN  
CONSENT OF HYBRID ELEVATOR IS  
EXPRESSLY FORBIDDEN.

ALL DIMENSIONS IN INCHES			
DRAWN CAS	2025-04-30	TITLE HOISTWAY: 4' x 4', SINGLE ENTRY, RIGHT DRIVE STD/LVL LUMBER, CARRIAGE GATE	
APPROVED HYBRID ELEVATOR		SIZE B	DRAWING # 2025-HEI-44-1RT_GG
3rd ANGLE PROJECTION		SCALE NTS	REV
			SHEET 1 OF 1



**HYBRID ELEVATOR INC.**  
MANUFACTURERS OF:  
ELEVATORS AND DISABILITY LIFTS  
  
#16 - 634 LOUGHEED ROAD  
KELOWNA, BC V1X 7R8  
778-484-0064  
**PROPRIETARY AND CONFIDENTIAL**