


NOMINAL CAR SIZE: 4 x 5
NOMINAL PLATFORM AREA: 19.3 SQ. FT./1.79 SQ. M
NET PLATFORM AREA: 17.4 SQ. FT./1.62 SQ. M

CARRIAGE GATE OPTION:
SUPPLIER: GOOD GATE
OPENING WIDTH: 36 IN.
AVAILABLE HEIGHTS:
80/84/96 IN.
LH- & RH-OPENING
(RH OPTION SHOWN)

2-PLY 2" x 12"
(OR LVL)
FRAMING FOR
MECHANICAL
SUPPORT

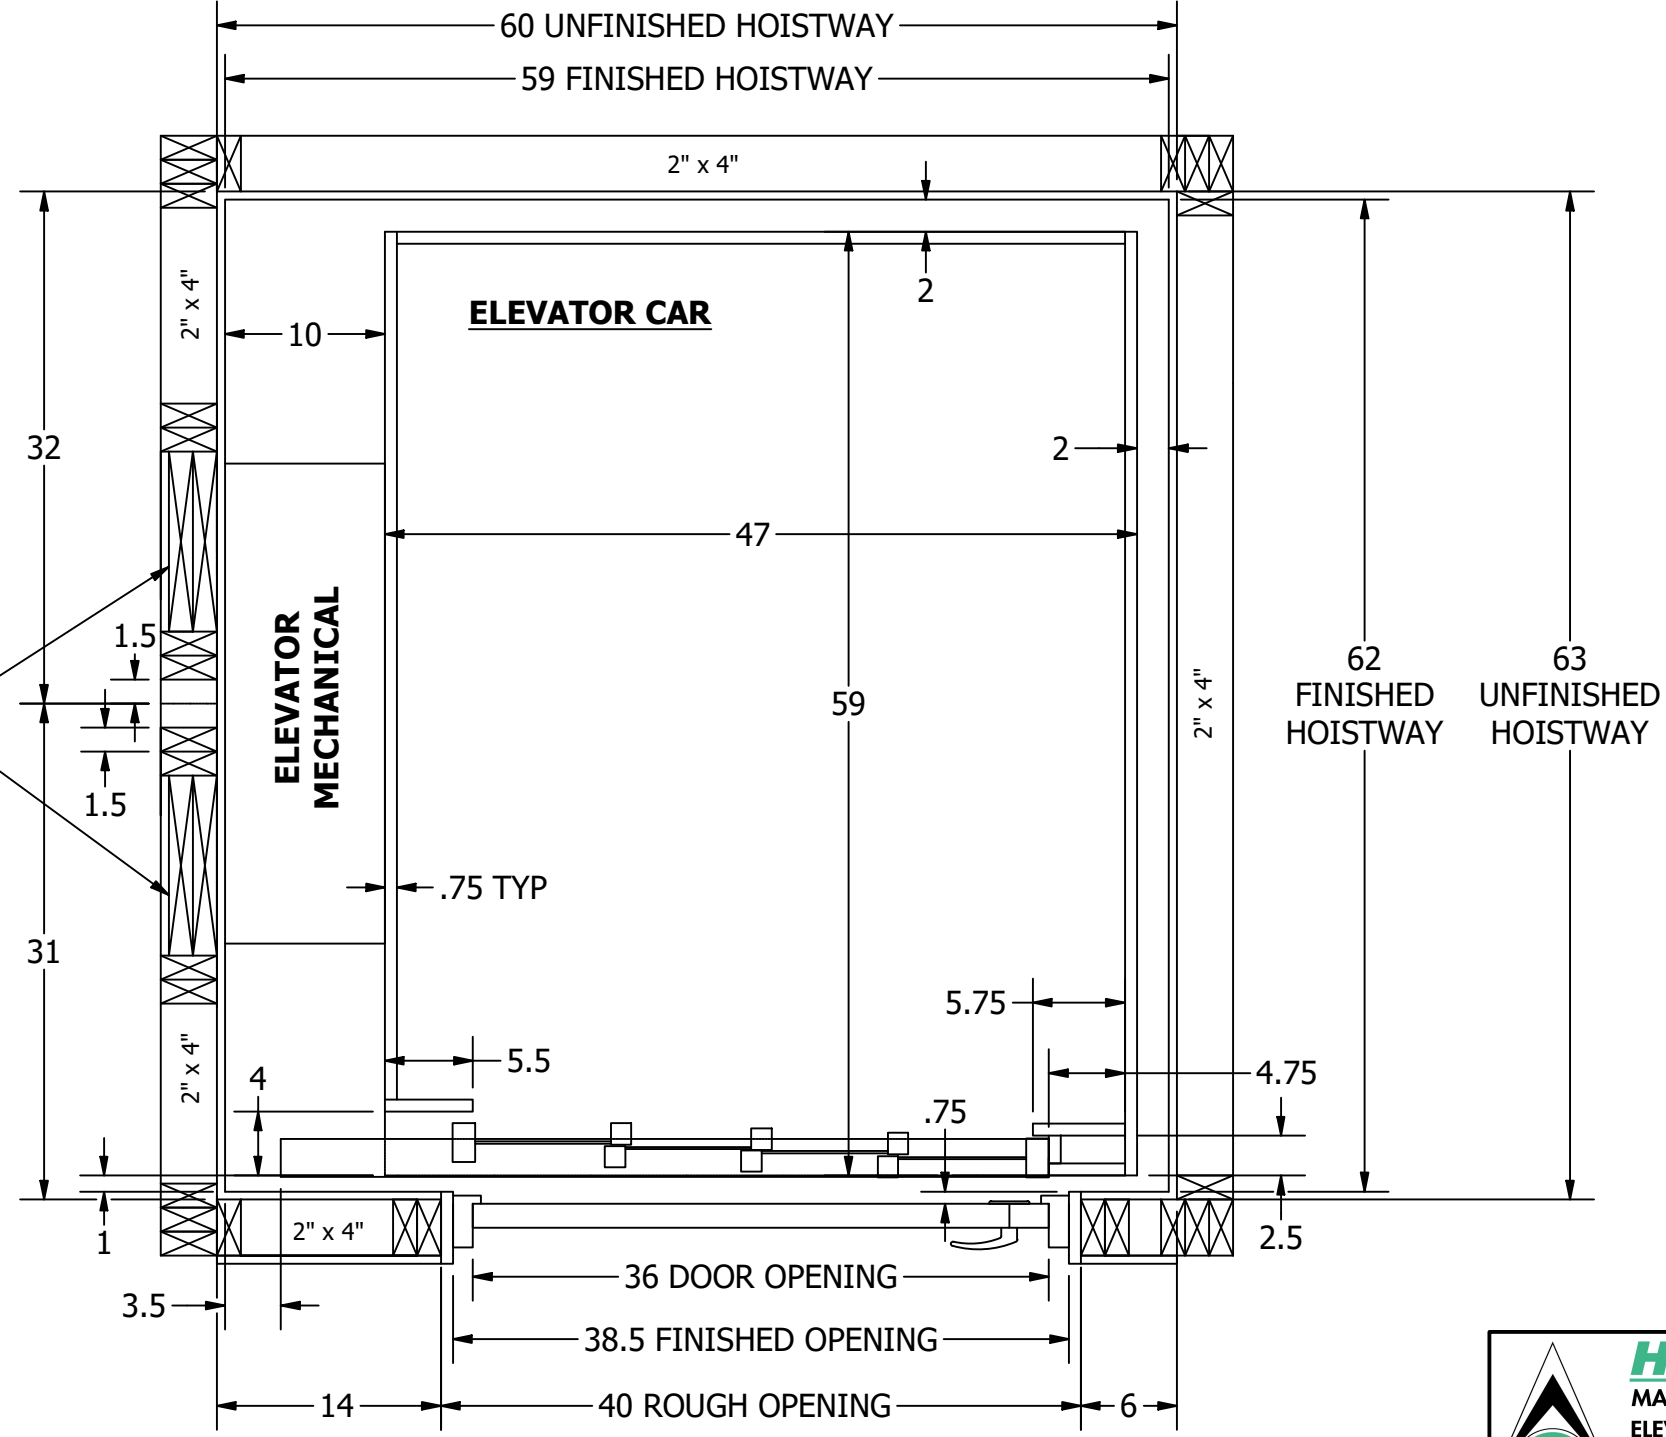

- NOTES:
1. ALL DIMENSIONS ARE SPECIFIC TO HEI EQUIPMENT AND ELEVATOR CODES AND MUST BE MAINTAINED TO ENSURE PROPER INSTALLATION. NOTIFY HYBRID ELEVATOR ENGINEERING REGARDING ANY DIMENSIONAL CHANGES BEFORE PROCEEDING.
 2. PROPOSED DIMENSIONAL LAYOUT ONLY. GROUND FLOOR ORIENTATION SHOWN.
 3. **ALLOWANCE FOR 1/2 IN. DRYWALL/ PLYWOOD INCLUDED IN FINISHED HOISTWAY DIMENSIONS. FINISHED HOISTWAY WALLS MUST BE FLUSH WITH ELEVATOR PIT WALLS.**
 4. **HOISTWAY WALL ON LANDING SIDE MUST BE PLUMB.**

ADDITIONAL NOTES

- HOISTWAY DOORS TO BE INSTALLED NO MORE THAN 0.75 IN. FROM THE HOISTWAY WALL; AS REQUIRED FOR THE 3/4 x 4 CODE COMPLIANCE.
- HOISTWAY DOORS TO BE SOLID CORE (SUPPLIED BY OTHERS).
- MAX 1 IN. CLEARANCE BETWEEN ELEVATOR FLOOR AND ENTRY POINTS.


CONFIDENTIAL & PROPRIETARY
THIS DOCUMENT CONTAINS INFORMATION
PROPRIETARY TO HYBRID ELEVATOR INC.
USE OR DISCLOSURE WITHOUT WRITTEN
CONSENT OF HYBRID ELEVATOR IS
EXPRESSLY FORBIDDEN.



HYBRID ELEVATOR INC.
MANUFACTURERS OF:
ELEVATORS AND DISABILITY LIFTS

#16 - 634 LOUGHEED ROAD
KELOWNA, BC V1X 7R8
778-484-0064

PROPRIETARY AND CONFIDENTIAL

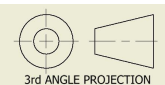ALL DIMENSIONS IN INCHES			
DRAWN CAS	2025-05-01	TITLE HOISTWAY: 4' x 5', SINGLE ENTRY, LEFT DRIVE STD/LVL LUMBER, CARRIAGE GATE	
APPROVED HYBRID ELEVATOR		SIZE B	DRAWING # 2025-HEI-45-1LT_GG
 3rd ANGLE PROJECTION		SCALE NTS	REV
		SHEET 1 OF 1	